


80' N 71° 23' 33" W 479.74'

40' MERIDIAN 40' BOULEVARD

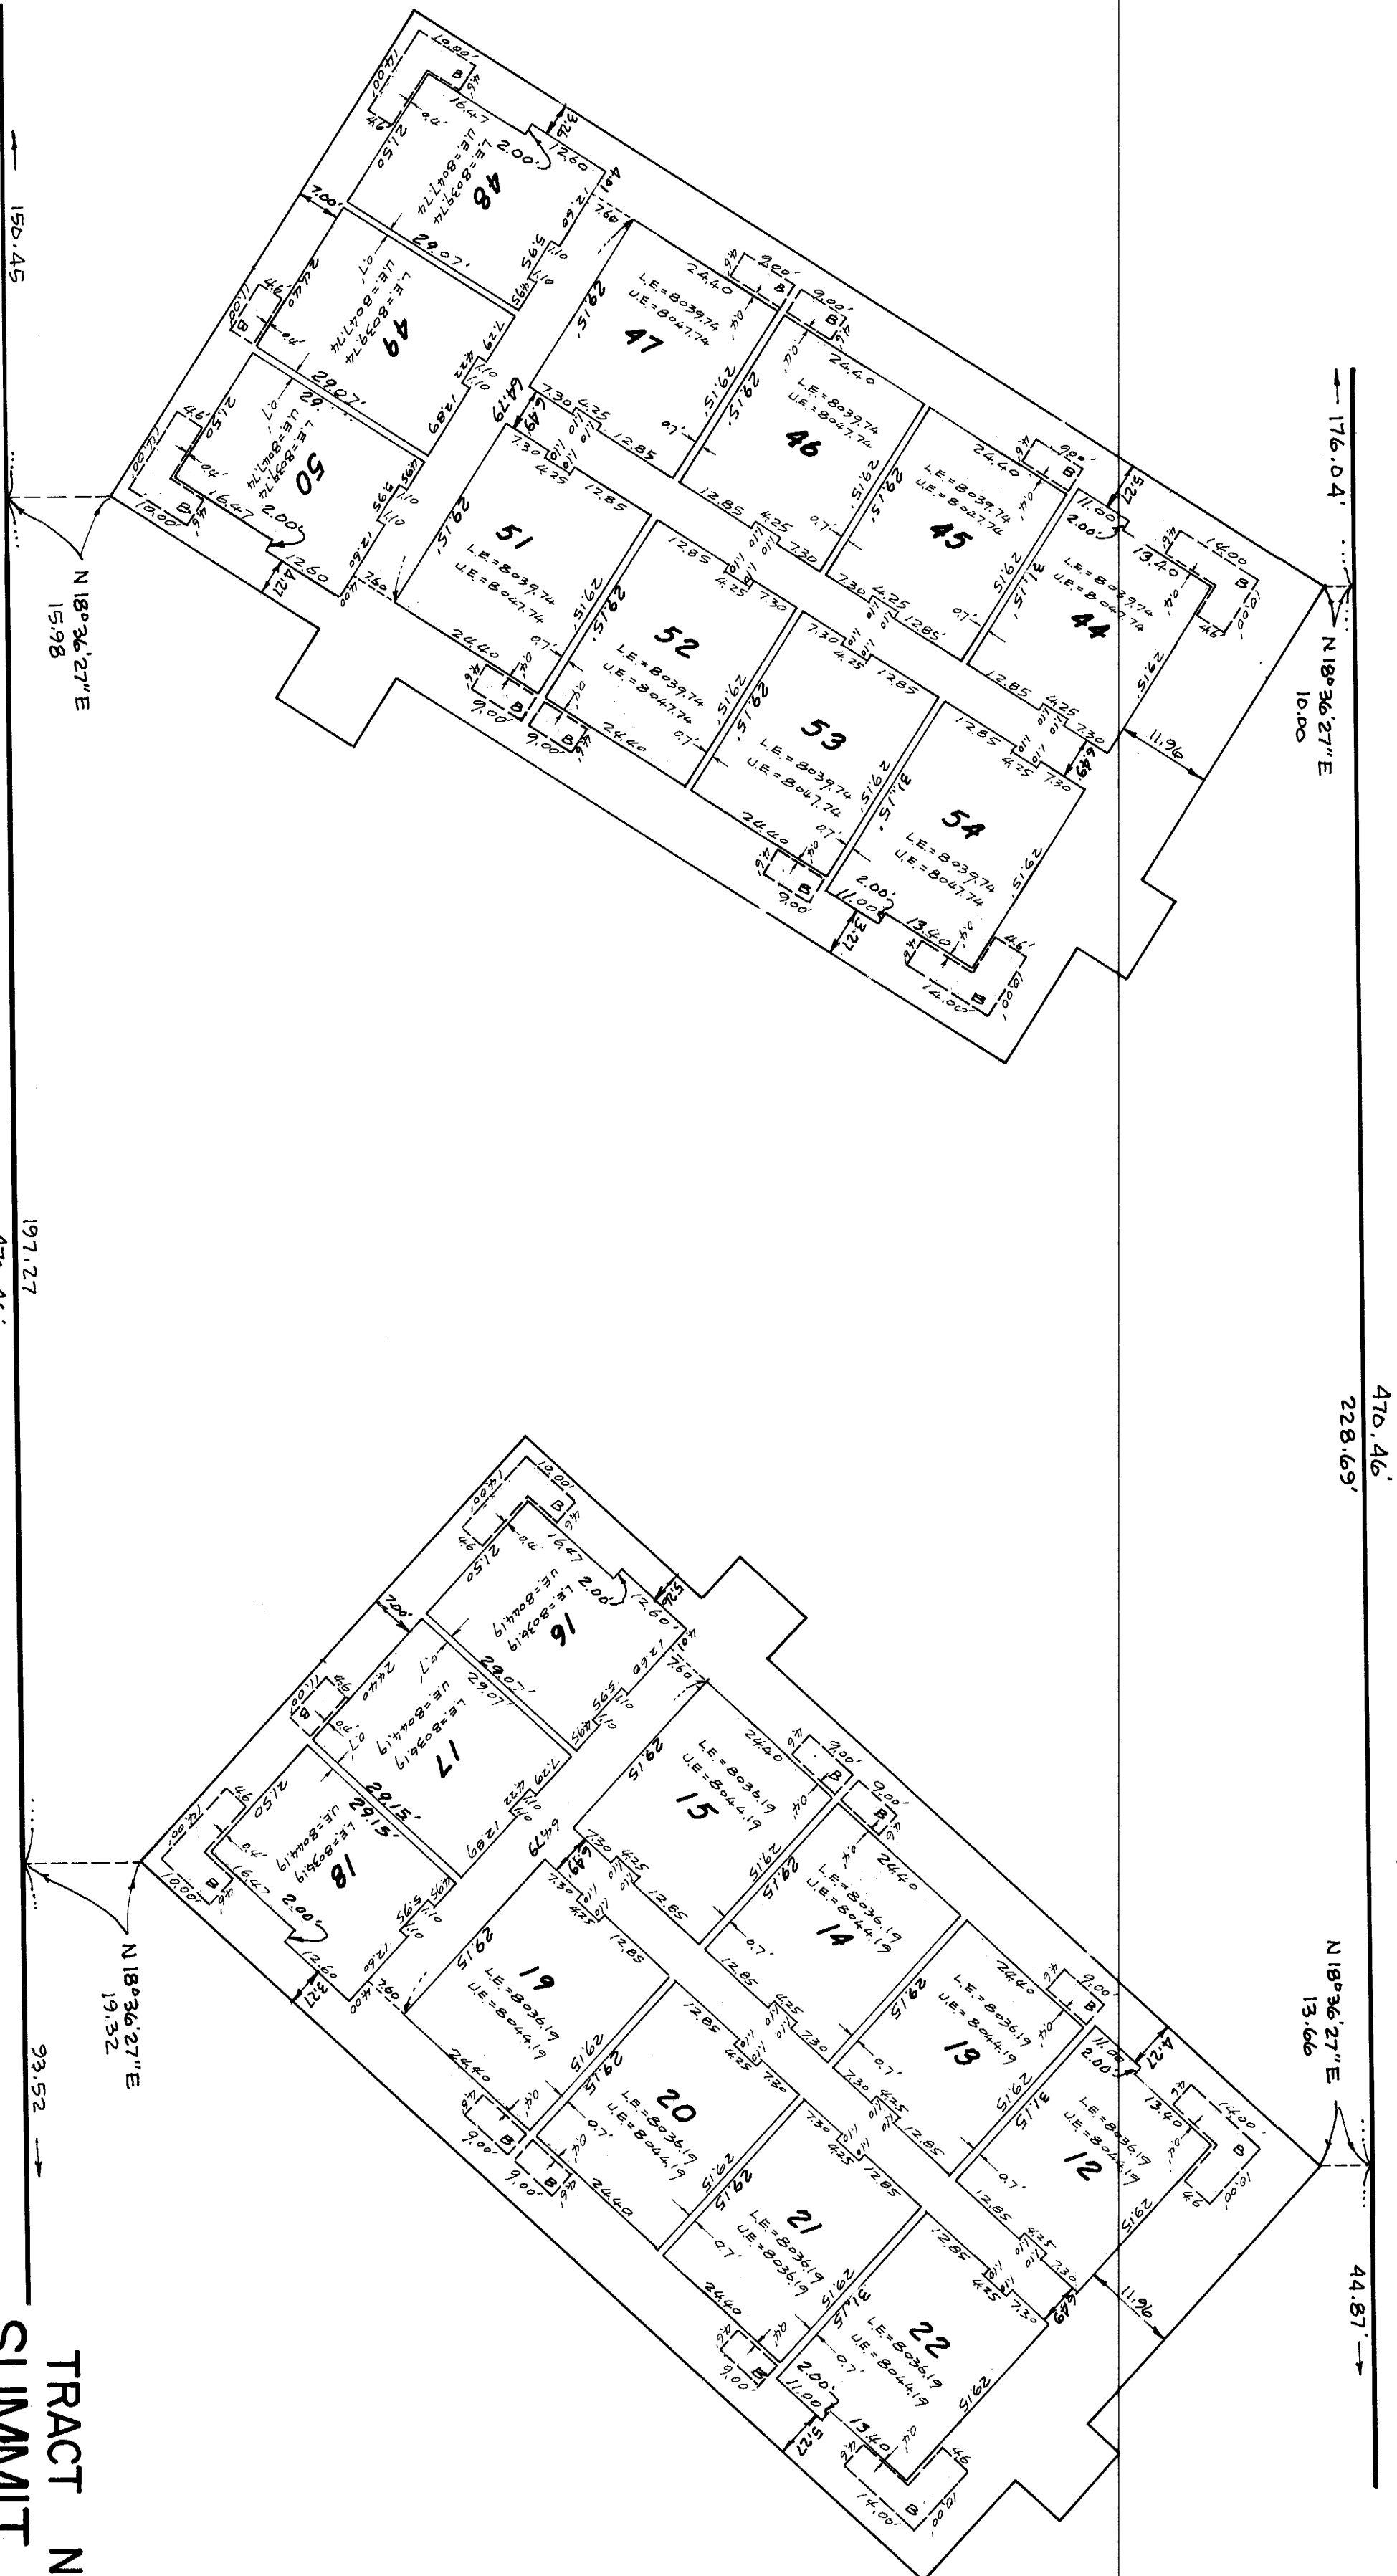

30' 60' N 71° 23' 33" W 515.46'

HOLIDAY

VISTA

DRIVE

TRACT NO. 36-67A
SUMMIT UNIT NO.2

MONO COUNTY, CALIFORNIA

BEING A SUBDIVISION OF A PORTION OF LOTS 80 AND 83 OF
MAMMOTH VISTA UNIT NO. 2, TRACT NO. 36-11 RECORDED IN
MAP BOOK 8, PAGES 9 THRU 9H, IN THE OFFICE OF THE COUNTY
RECORDER, COUNTY OF MONO, STATE OF CALIFORNIA.
EXCEPT ANY PORTION OF SAID LOTS 80 AND 83, LYING WITHIN
SUMMIT, A CONDOMINIUM AS PER MAP RECORDED IN BOOK 8, PAGES
26 THRU 26L OF MAPS, IN THE OFFICE OF THE COUNTY RECORDER
OF SAID COUNTY.